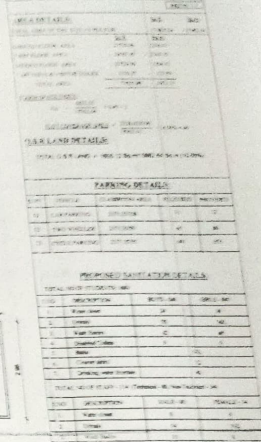


152 1/7

STRUCTURAL ENGINEER

CONSTRUCTION ENGINEER

REGISTER ENGINEER


CORRESPONDENT
BHARATHIDHASAN
Peruvalaya
Panapakkam
Nemili Taluk, R

APPLICANT'S SIGNATURE

SITE PLAN
SCALE 1:1600

PLAN SHOWING THE PROPOSED CONSTRUCTION OF BHARATHIHASANAR PUBLIC SCHOOL BUILDING (CBSE)
IN S.E.NO. 512/1(RP), 512/1(CP), 513/2(P), 513/3, 514 AND 515/1, PERUVALAYAM VILLAGE,
NEMILI TALUK, RANIPET DISTRICT.


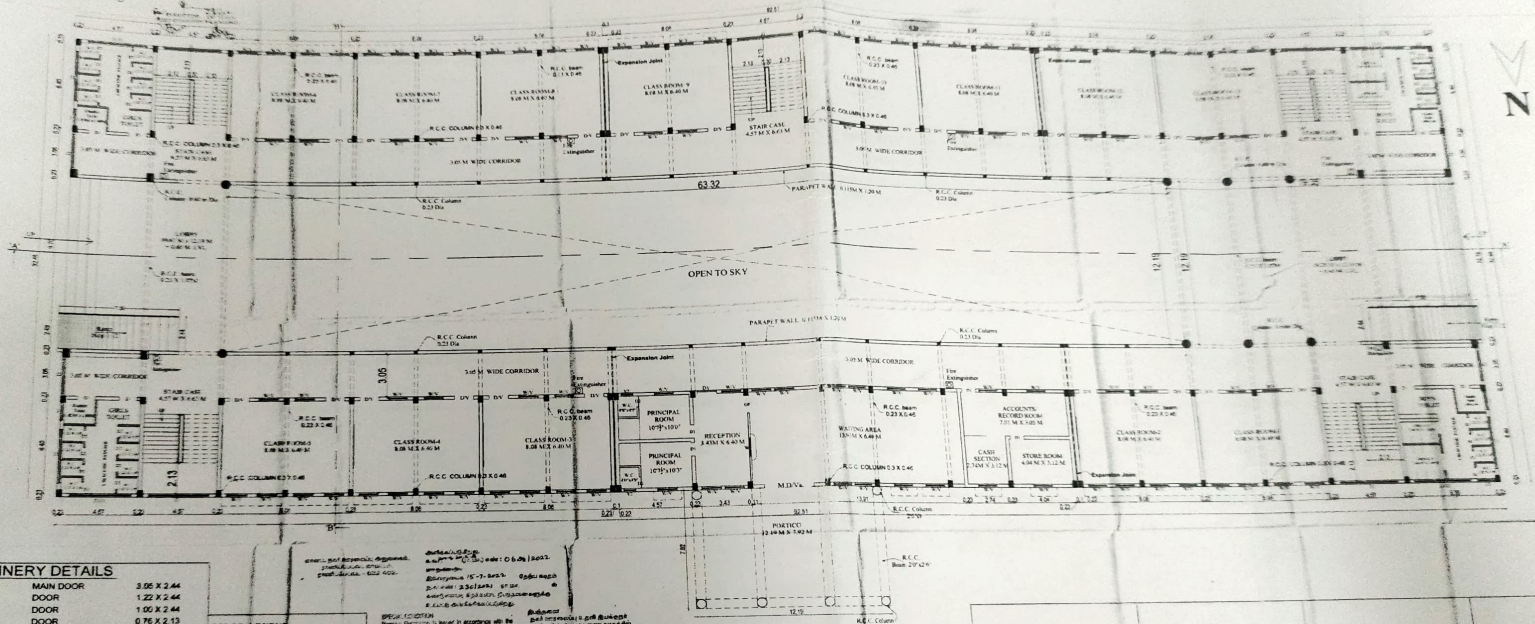

JOINERY DETAILS

M D	MAIN DOOR	3.05 X 2.44
D	DOOR	1.22 X 2.44
D1	DOOR	1.90 X 2.44
D2	DOOR	0.76 X 2.13
W	WINDOW	1.22 X 1.87
W1	WINDOW	1.22 X 1.37
V	VENTILATOR	1.22 X 0.81
V2	VENTILATOR	0.76 X 0.61
J	JOLLY	0.91 X 0.61
J1	JOLLY	3.05 X 0.61
J2	JOLLY	2.44 X 1.87
LD	LIFT DOOR	1.07 X 2.13
G	GATE	6.10 X 2.13

COLOR LEGEND

PROPOSED	
ROAD	
BOUNDARY	

SCALE = 1:100

ALL DIMENSIONS ARE IN METRE

SPECIAL LOCATION


GROUND FLOOR PLAN

CONSTRUCTION ENGINEER	STRUCTURAL ENGINEER	REGISTER ENGINEER	APPLICANT
-----------------------	---------------------	-------------------	-----------

C.
BHARATHIHASANAR
Peruvalayam V
Panapakkam
Nemili Taluk, Ranipet District

THE ARCHITECTURAL DRAWING IS FOR THE PROPOSED
CONSTRUCTION OF BHARATHIDHASANAR PUBLIC SCHOOL BUILDING (RSE)
IN S.T NO. 512 (RSE), 512 (P), 513, 513 (P), 513 A, 514 AND 514 A, PERUVAYALAM VILLAGE,
NEMILIL TALUK, RANIPET DISTRICT.


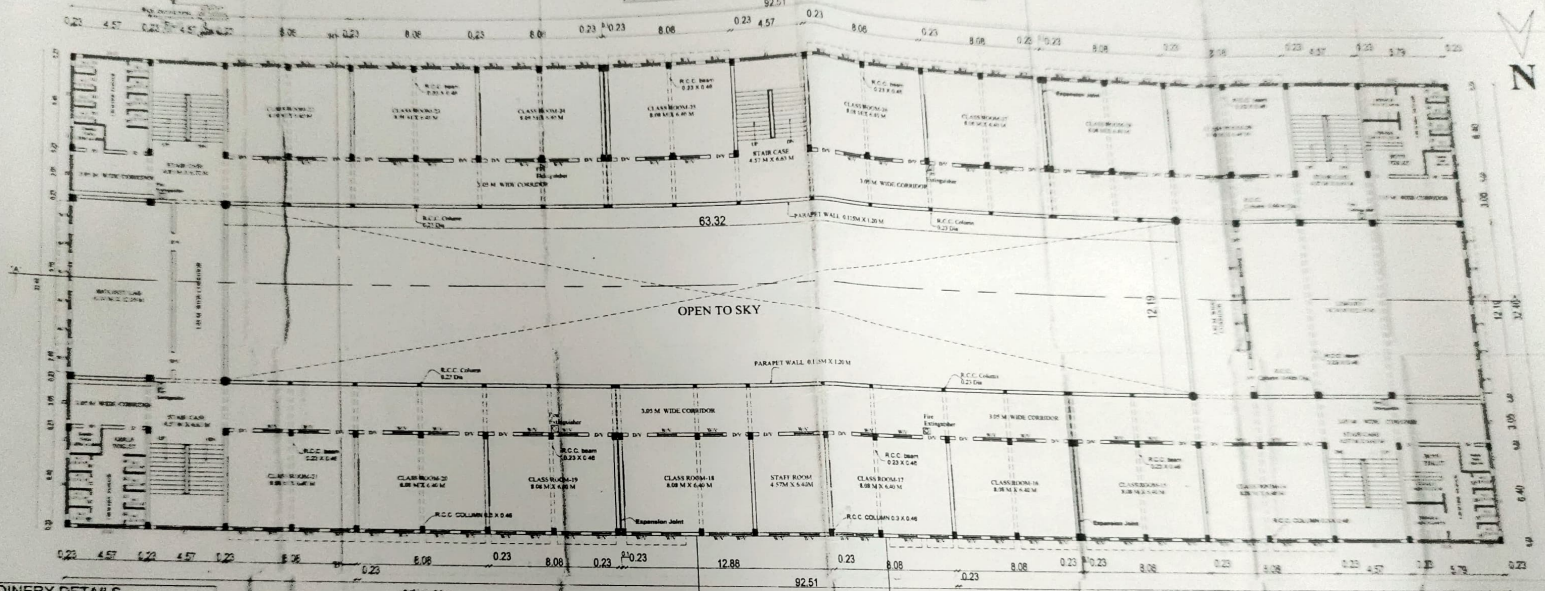

JOINERY DETAILS

M/D	MAIN DOOR	2.25 X 2.44
D	DOOR	1.22 X 2.44
D1	DOOR	1.00 X 2.44
D2	DOOR	0.76 X 2.13
W	WINDOW	1.22 X 1.87
W1	WINDOW	1.22 X 1.27
V	VENTILATOR	1.22 X 0.81
V2	VENTILATOR	0.76 X 0.81
J	JOLLY	0.91 X 0.61
J1	JOLLY	0.66 X 0.61
J2	JOLLY	2.44 X 1.87
LD	LIFT DOOR	1.07 X 2.13
G	GATE	6.10 X 2.13

COLOR LEGEND

PROPOSED	
REAL	
BOUNDARY	

SCALE = 1:100

ALL DIMENSIONS ARE IN METRE







FIRST FLOOR PLAN

CONSTRUCTION ENGINEER


STRUCTURAL ENGINEER

REGISTER ENGINEER

APPLICANTS SIGNATURE

CORRESPONDENT,
BHARATHIDHASANAR PUBLIC SCHOOL
Peruvayalam Village,
Panapakkam-631 052
Nemilil Taluk, Ranipet District

PLAN SHOWING THE PROPOSED CONSTRUCTION OF BHARATHIDHASANAR PUBLIC SCHOOL BUILDING (CBSE)
IN S.F.NO. 512/IB(P), 512/IC(P), 513/1, 513/2(P), 513/3, 514 AND 515/1, PERUVALAYAM VILLAGE,
NEMILI TALUK, RANIPET DISTRICT.

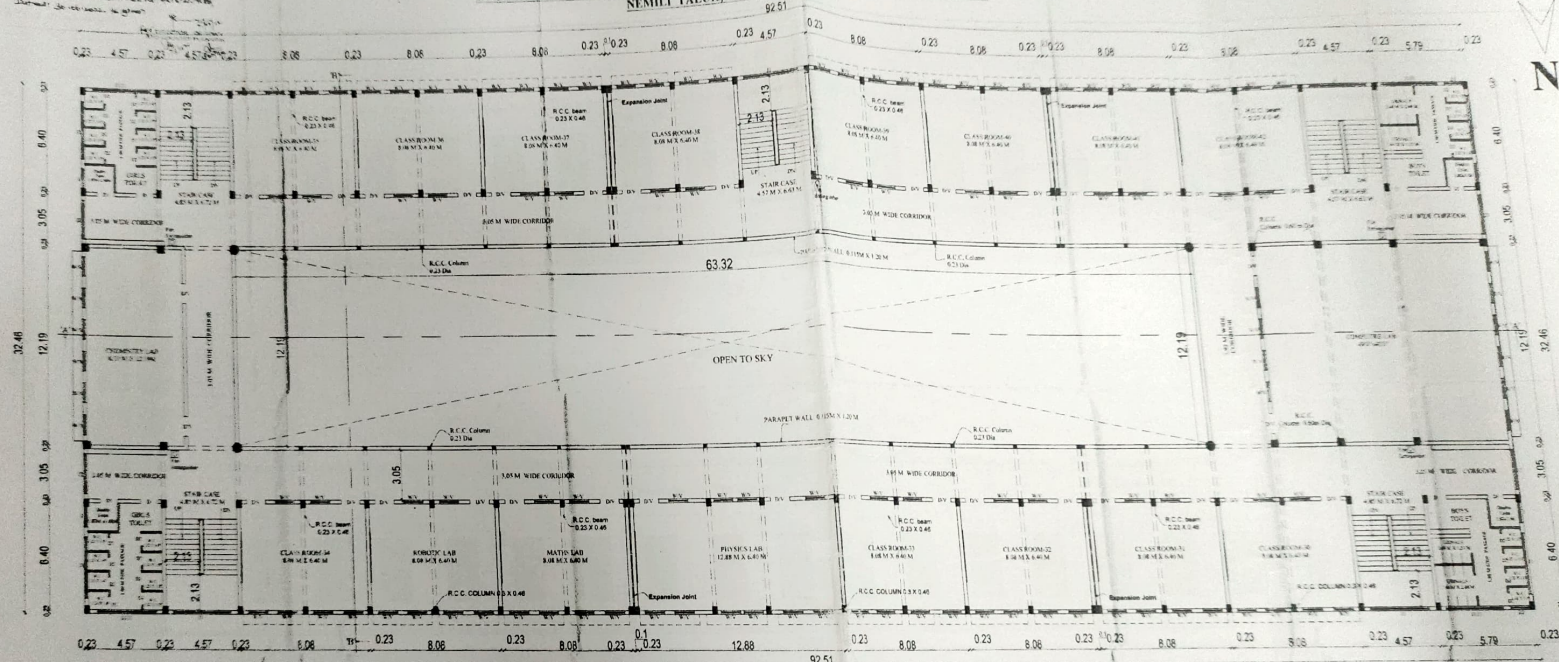

SECOND FLOOR PLAN

JOINERY DETAILS

M	MAIN DOOR	3.05 X 2.44
D	DOOR	1.22 X 2.44
D1	DOOR	1.00 X 2.44
D2	DOOR	0.76 X 2.13
W	WINDOW	1.22 X 1.67
W1	WINDOW	1.22 X 1.27
V	VENTILATOR	1.22 X 0.61
V2	VENTILATOR	0.76 X 0.61
J	JOLLY	0.91 X 0.61
J1	JOLLY	3.05 X 0.61
J2	JOLLY	2.44 X 1.67
LD	LIFT DOOR	1.67 X 2.13
G	GATE	6.10 X 2.13

COLOR LEGEND

PROPOSED	☐
ROAD	☐
BOUNDARY	☐
SCALE = 1:100	
ALL DIMENSIONS ARE IN METRE	

GENERAL NOTES

APPROVED
The Construction Engineer
The Structural Engineer
The Register Engineer

CONSTRUCTION ENGINEER

STRUCTURAL ENGINEER


REGISTER ENGINEER

CORRESPONDENCE
BHARATHIDHASANAR
Peruvalayam
Panapakkam
Nemili Taluk,

157

6/7

PLAN SHOWING THE PROPOSED CONSTRUCTION OF BHARATHIDHASANAR PUBLIC SCHOOL BUILDING (CBSE)
IN S.F. NO. 512 (P), 513 (P), 513/2 (P), 513/3, 514 AND 515/1, PERUVALAYAM VILLAGE,
NAMILL TALUK, RANIPET DISTRICT

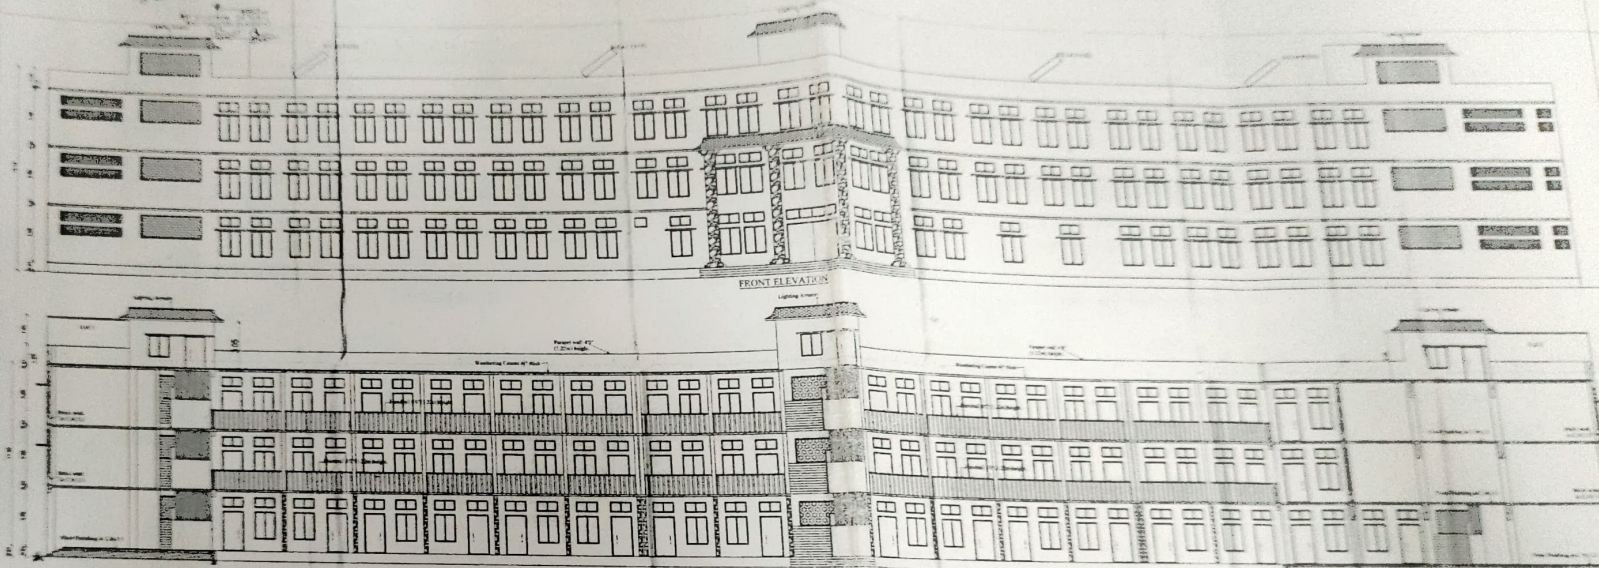

SECTION ON A-A

JOINERY DETAILS

M/D	MAIN DOOR	3.00 X 2.44
D	DOOR	1.22 X 2.44
D1	DOOR	1.00 X 2.44
D2	DOOR	0.76 X 2.13
W	WINDOW	1.22 X 1.67
W1	WINDOW	1.22 X 1.37
V	VENTILATOR	1.22 X 0.61
V1	VENTILATOR	0.76 X 0.61
J	JOLLY	0.61 X 0.61
J1	JOLLY	0.61 X 0.61
J2	JOLLY	2.44 X 1.67
LD	LEFT DOOR	1.27 X 2.13
G	GATE	6.10 X 2.13


COLOR LEGEND	
PROPOSED	
ROAD	
BOUNDARY	
SCALE = 1:100	
ALL DIMENSIONS ARE IN METRE	



CONSTRUCTION ENGINEER

STRUCTURAL ENGINEER


REGISTER ENGINEER

APPLICANT


CORRESPONDENT
BHARATHIDHASANAR PUBLIC
Peruvalayam VIII
Panapakam-031
Namill Taluk, Ranipet

PLAN SHOWING THE PROPOSED CONSTRUCTION OF BHARATHIHASANAR PUBLIC SCHOOL BUILDING, (CRSE)
IN S.F.NO. 512/10(P), 512/11(P), 513/1, 513/2(P), 513/3, 514 AND 515/1, PERUVALAYAM VILLAGE,
NEMILITALK, RASHPET DISTRICT.


SHEET NO. 7/7

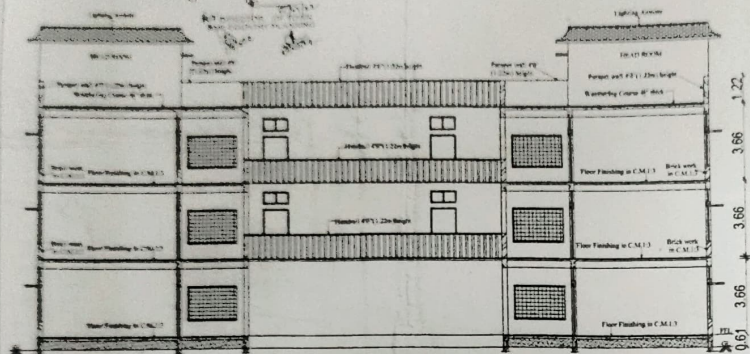


SECTION ON 'A-B'

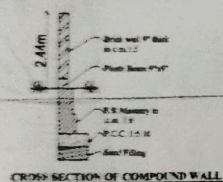

CROSS SECTION OF COMPOUND WALL

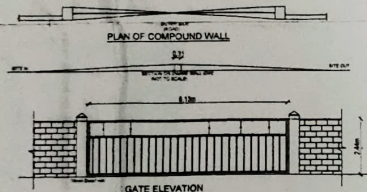

GATE ELEVATION

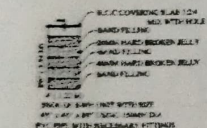

RAIN WATER HARVEST INT

JOINERY DETAILS


M D	MAIN DOOR	3.05 X 2.44
D	DOOR	1.22 X 2.44
D1	DOOR	1.00 X 2.44
D2	DOOR	0.76 X 2.13
W	WINDOW	1.22 X 1.67
W1	WINDOW	1.22 X 1.37
V	VENTILATOR	1.22 X 0.61
V2	VENTILATOR	0.76 X 0.61
J	JOLLY	0.61 X 0.61
J1	JOLLY	3.05 X 0.61
J2	JOLLY	2.44 X 1.67
LD	LIFT DOOR	1.07 X 2.13
G	GATE	6.10 X 2.13

COLOR LEGEND



PROPOSED	
ROAD	
BOUNDARY	

SCALE = 1/100


ALL DIMENSIONS ARE IN METRE

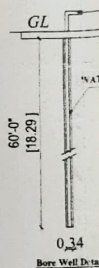


Bore Well Detail

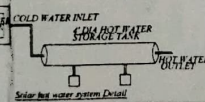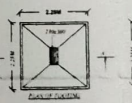


Water pump and storage tank detail

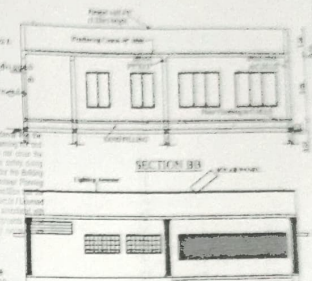


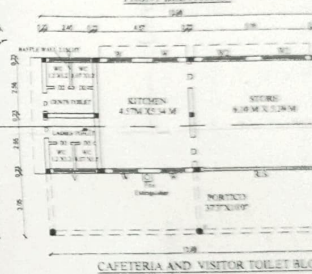


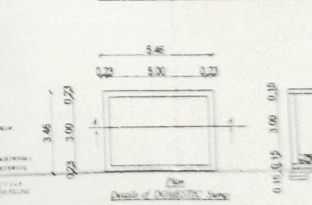



CONSTRUCTION ENGINEER

STRUCTURAL ENGINEER

REGISTER ENGINEER

APPLICANT'S SIGNATURE

CORRECTION
BHARATHIHASANAR
Peruvaiyil
Nemililalk
Raspet District

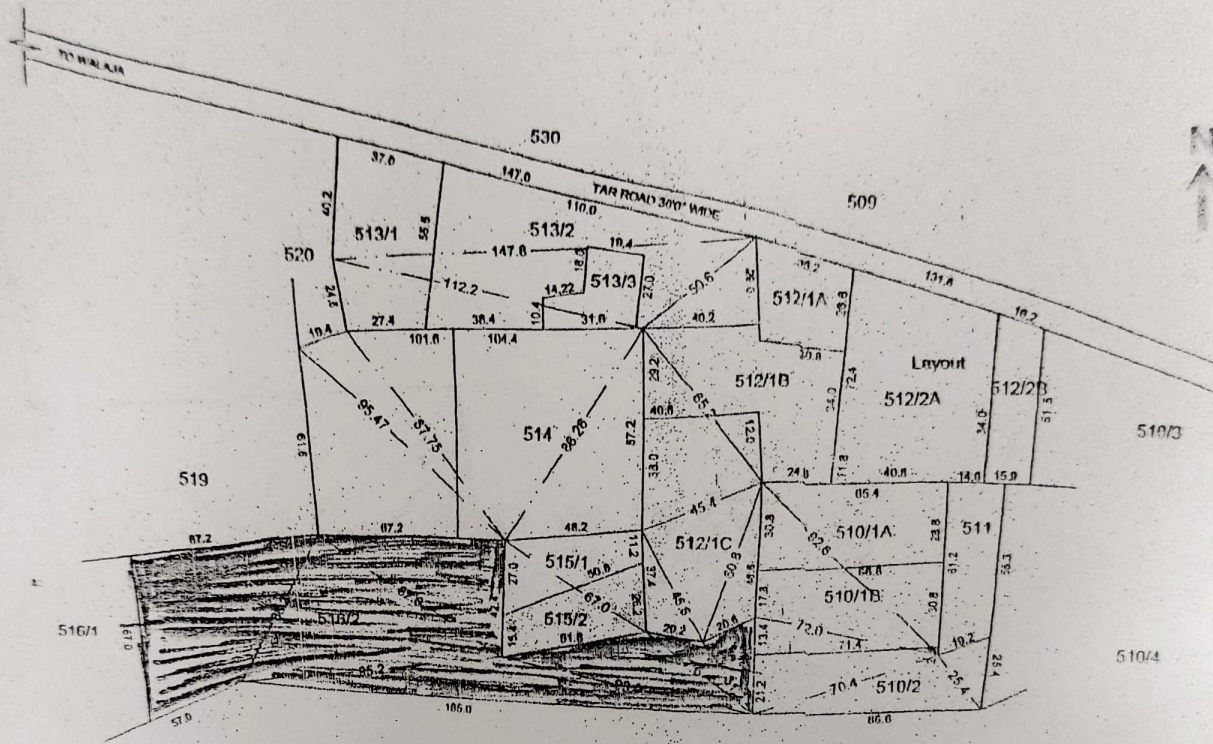


ODA1

[Signature]
CORRESPONDENT,
BHARATHIDHASANAR PUBLIC SCHOOL,
 Peruvalayam Village,
 Panapakkem-631 052,
 Nemili Taluk, Ranipet District.

[Signature]
T. SUBRAMANI
 HEAD SURVEYOR (R&D)
 DISTRICT INSPECTOR
 RANIPET DISTRICT

1993, 1994, 1995,26

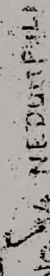




CORRESPONDENT,
BHARATHIDHASANAR PUBLIC SCHOOL,
Peruvalayam Village,
Panapakkam-631 052,
Nemili Taluk, Ranipet District.

STUD. 27








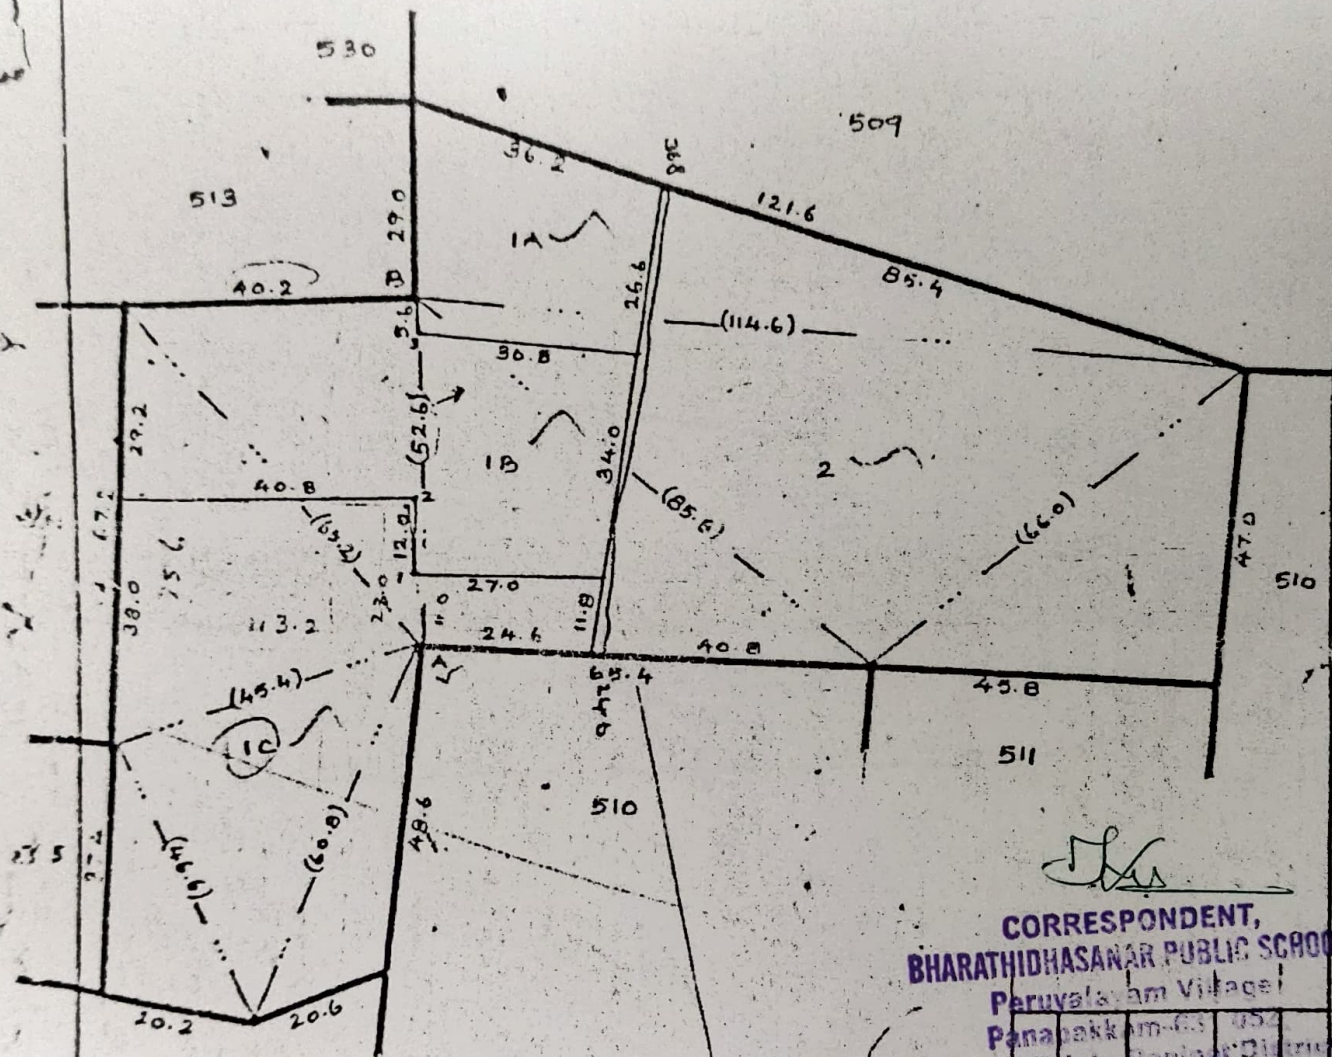

CORRESPONDENT,
 BHARATHIDHASANAR PUBLIC SCHOOL,
 Peruvallam Village,
 Panapakkam-63452,
 Nemilil Taluk, Namper District.





செய்த நாள் 28.5.84.









0. 63. 70.5

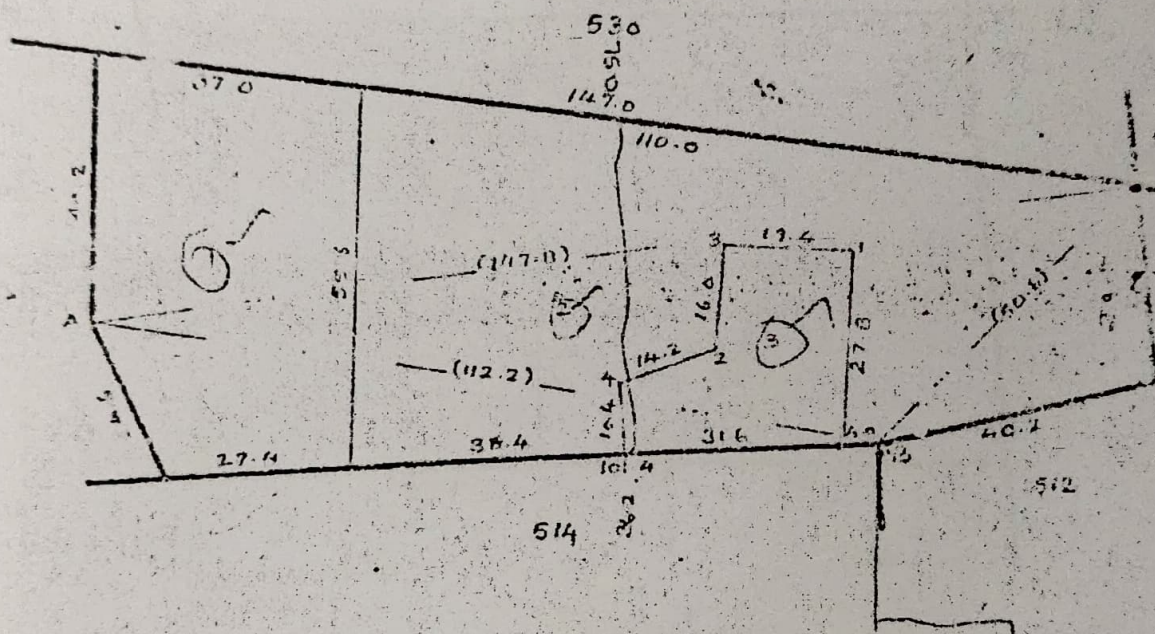

CORRESPONDENT,
SCHOOL

PHARATHIDHASANAN PUBLIC SCHOOL,

Peruvalayam Village,

Panapakkam-631 052,
Nemili Taluk, Ranipet District.

கிராம நிர்வாக அலுவலர்
நெ. 40, பெருவள்ளியம் காரையம்
நெடுமலி வட்டம்

SCHOOL,	A			
e,	(0122)			
52,	86.8	32	4	
istrict.	240	254	1	
	270	16	2	
	16	218		
	-	-		








0. 00. 82.5

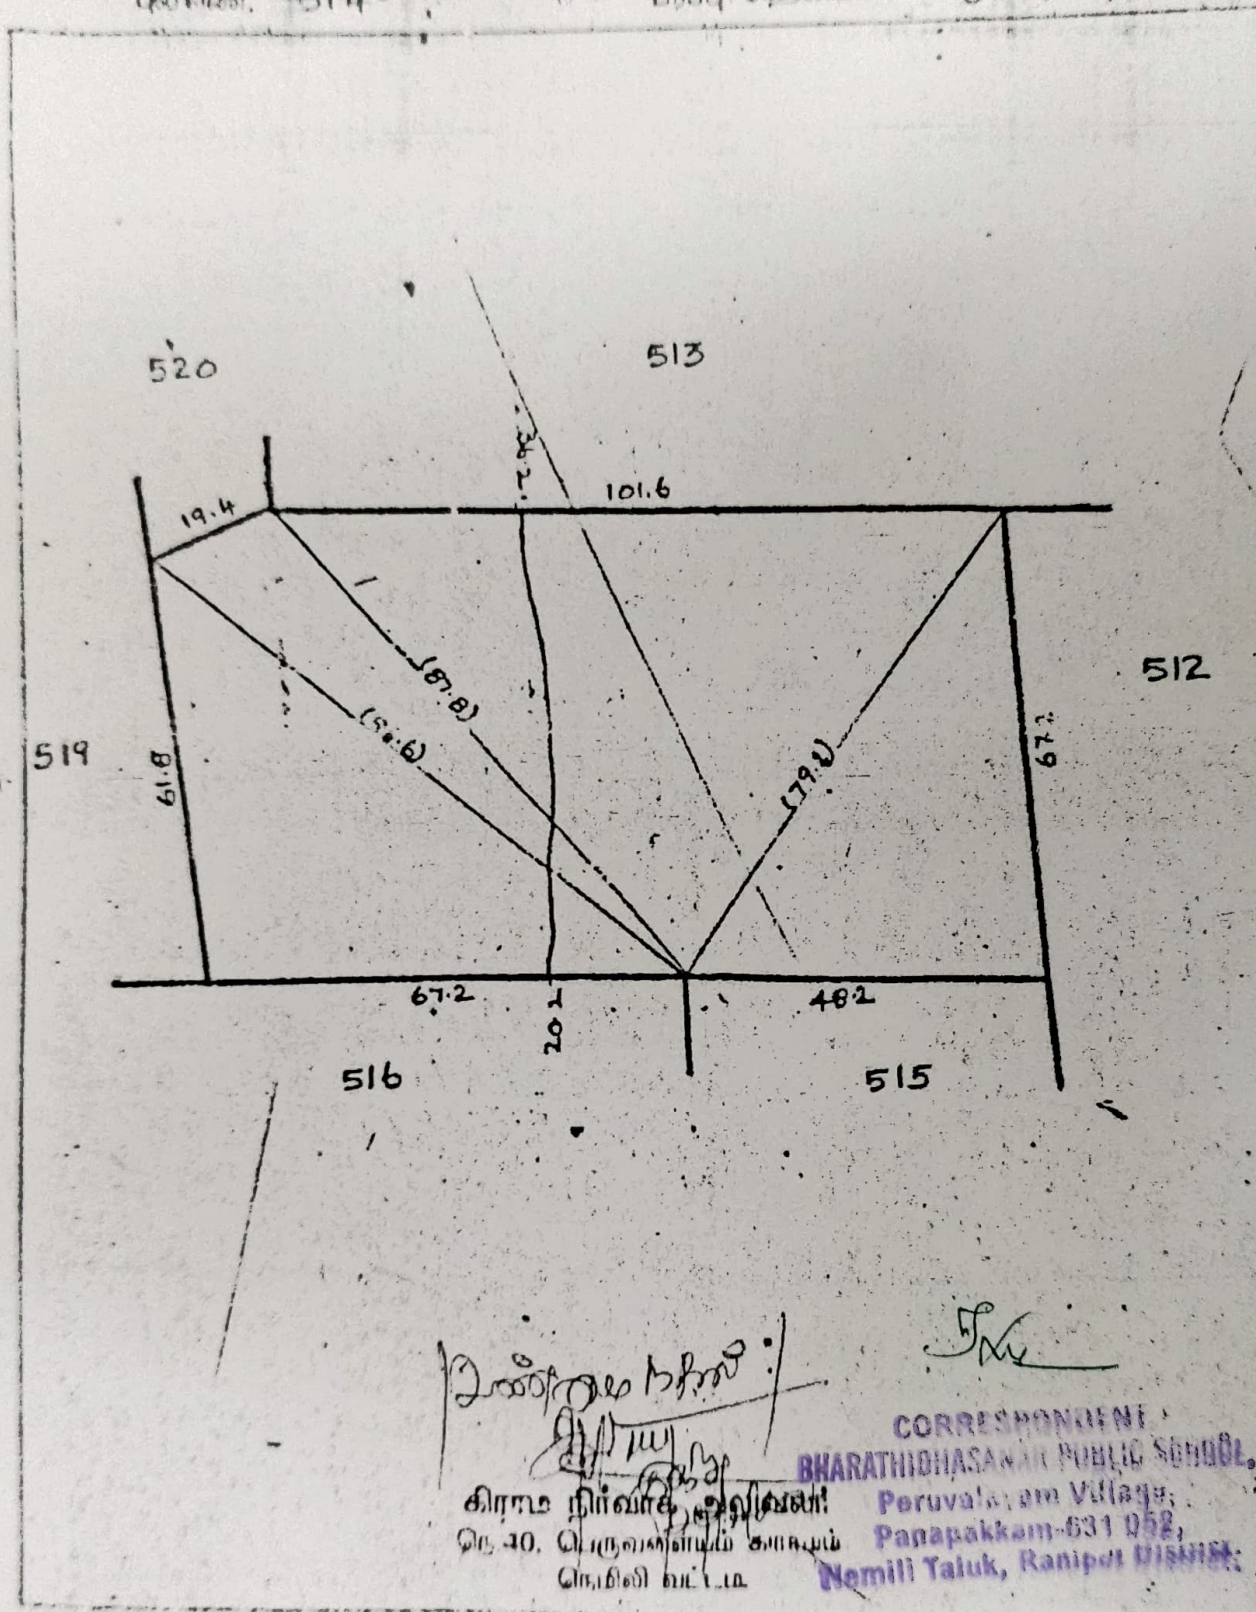

அளவு. 1 ம. பி. 1000 ம. மி.

19.7.84
 19.7.84
 19.7.84





D. 20. 20. 20

514

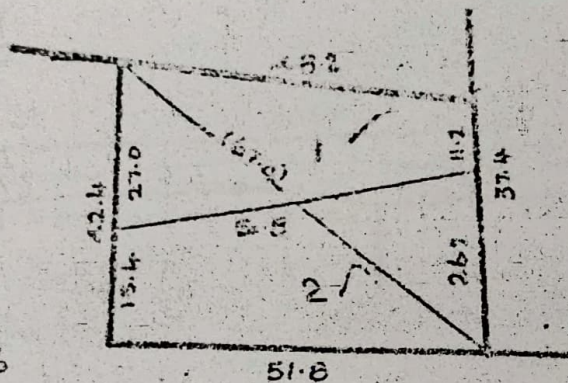

516

51-6

512

Long and B. B.

கிராம நிர்வாக இலுவலர்
நெ.40, பெருவாளையம் காராமம்
நெமினி வட்டம்

Thy

**CORRESPONDENT,
BHARATHI NAGAR PUBLIC SCHOOL,
Peruvayalam Village,
Panapakkam-631 052,
Nemili Taluk, Ranipet District.**

1875
 1876
 1877

5404.



District : Ranipet


Survey No : 516

Taluk : Nemil

Area : Hect 01 Ares 17 00

Village : Peruvalayam (29)

Scale : 1 : 2038

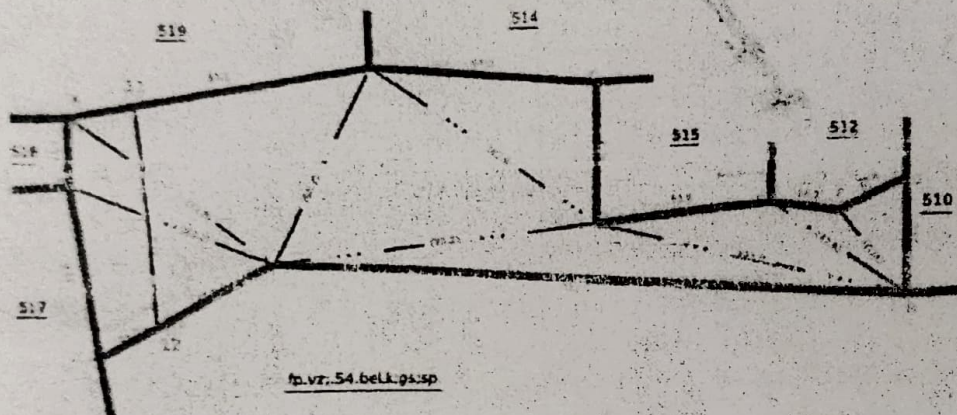

2021-12-24

சிறீமதி பி. சிவசுந்தரி
தே. 40, பெருவலையம் கிராமம்
கரந்தி ம.க.க.

CORRESPONDENT,
BHARATHIDHASANAR PUBLIC SCHOOL,
Peruvalayam Village,
Panapakam-631 052,
Nemil Taluk, Ranipet District.

Date of Issue: 24-12-2021 12:43:36

mv.240



Survey and Settlement Department, Government of TamilNadu